

CDM DRA: Residual risk - GENERAL

1. Contractor to submit Method Statements / Risk Assessments for approval before work commences, including for works in confined spaces and adjacent to river.
2. Prevent trespass. The public are restricted from accessing the site at all times.
3. Extra care should be taken in regard to safety, access and security.
4. Establish control method for entry and direction once on site.
5. Interface with existing emergency procedures for fire or other emergency evacuation.
6. Install products as per manufacturers recommendations. Observe requirements for protective gloves or clothing. Observe safe methods of lifting and carrying. Ensure heavy objects are adequately supported.
7. Contractor to ensure protection of retained elements.
8. Provide secure storage compound.
9. All site operatives working 'at height' to be supplied with and instructed how to use appropriate safe equipment to prevent falls.
10. Rough, sharp or splintered finishes or edges could cause injury. Establish quality of finishes prior to PC.

AOC

AOC Architecture Ltd
Unit 61, Regent Studios, 8 Andrews Road,
London E8 4QN
t. +44 20 7739 9950
www.theaoc.co.uk studio@theaoc.co.uk


SCALE

0 1 2 3 4 5 M

All dimensions in millimetres unless otherwise stated.
All dimensions to be checked on site.
Do not scale from this drawing except for planning purposes.
Any errors to be reported to the architect immediately.
Copyright reserved.

NOTES

--- ownership boundary
--- site boundary

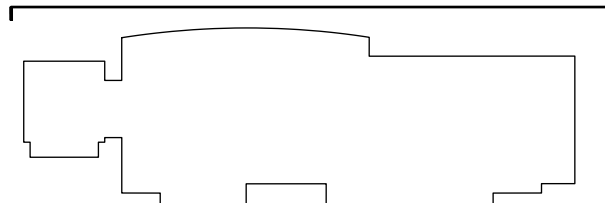

T2	Tender Issue	AM	NS	06.09.24					
T1	Tender Issue	AM	NS	30.08.24					
P2	Planning	AM	TC	16.08.24					
P1	Planning	AJ	TC	12.03.24					
B	Stage 3 - QS Issue	AM	TC	22.01.24					
A	Stage 3 - For Coordination	AM	TC	08.01.24	T3	Tender Issue	AM	NS	20.09.24
No.	Revision / Issue	Drawn by	Checked by	Date	No.	Revision / Issue	Drawn by	Checked by	Date

Project Title

295 St Neots Priory Centre
Priory Lane, Saint Neots, PE19 2BH

Drawing Name PROPOSED East Elevation

Drawing Status TENDER

Scale 1:100 @ A1 / 1:200 @ A3

Drawing No. 295_GA_141

Rev.

T3