

/// what3words

/// tangling.weeds.tidal

GATE 2

SECONDARY DELIVERY GATE


SITE OFFICE & WELFARE

SITE PEDESTRIAN ENTRANCE GATE

/// what3words

/// trout.hooked.sprains

MAIN DELIVERY GATE 1

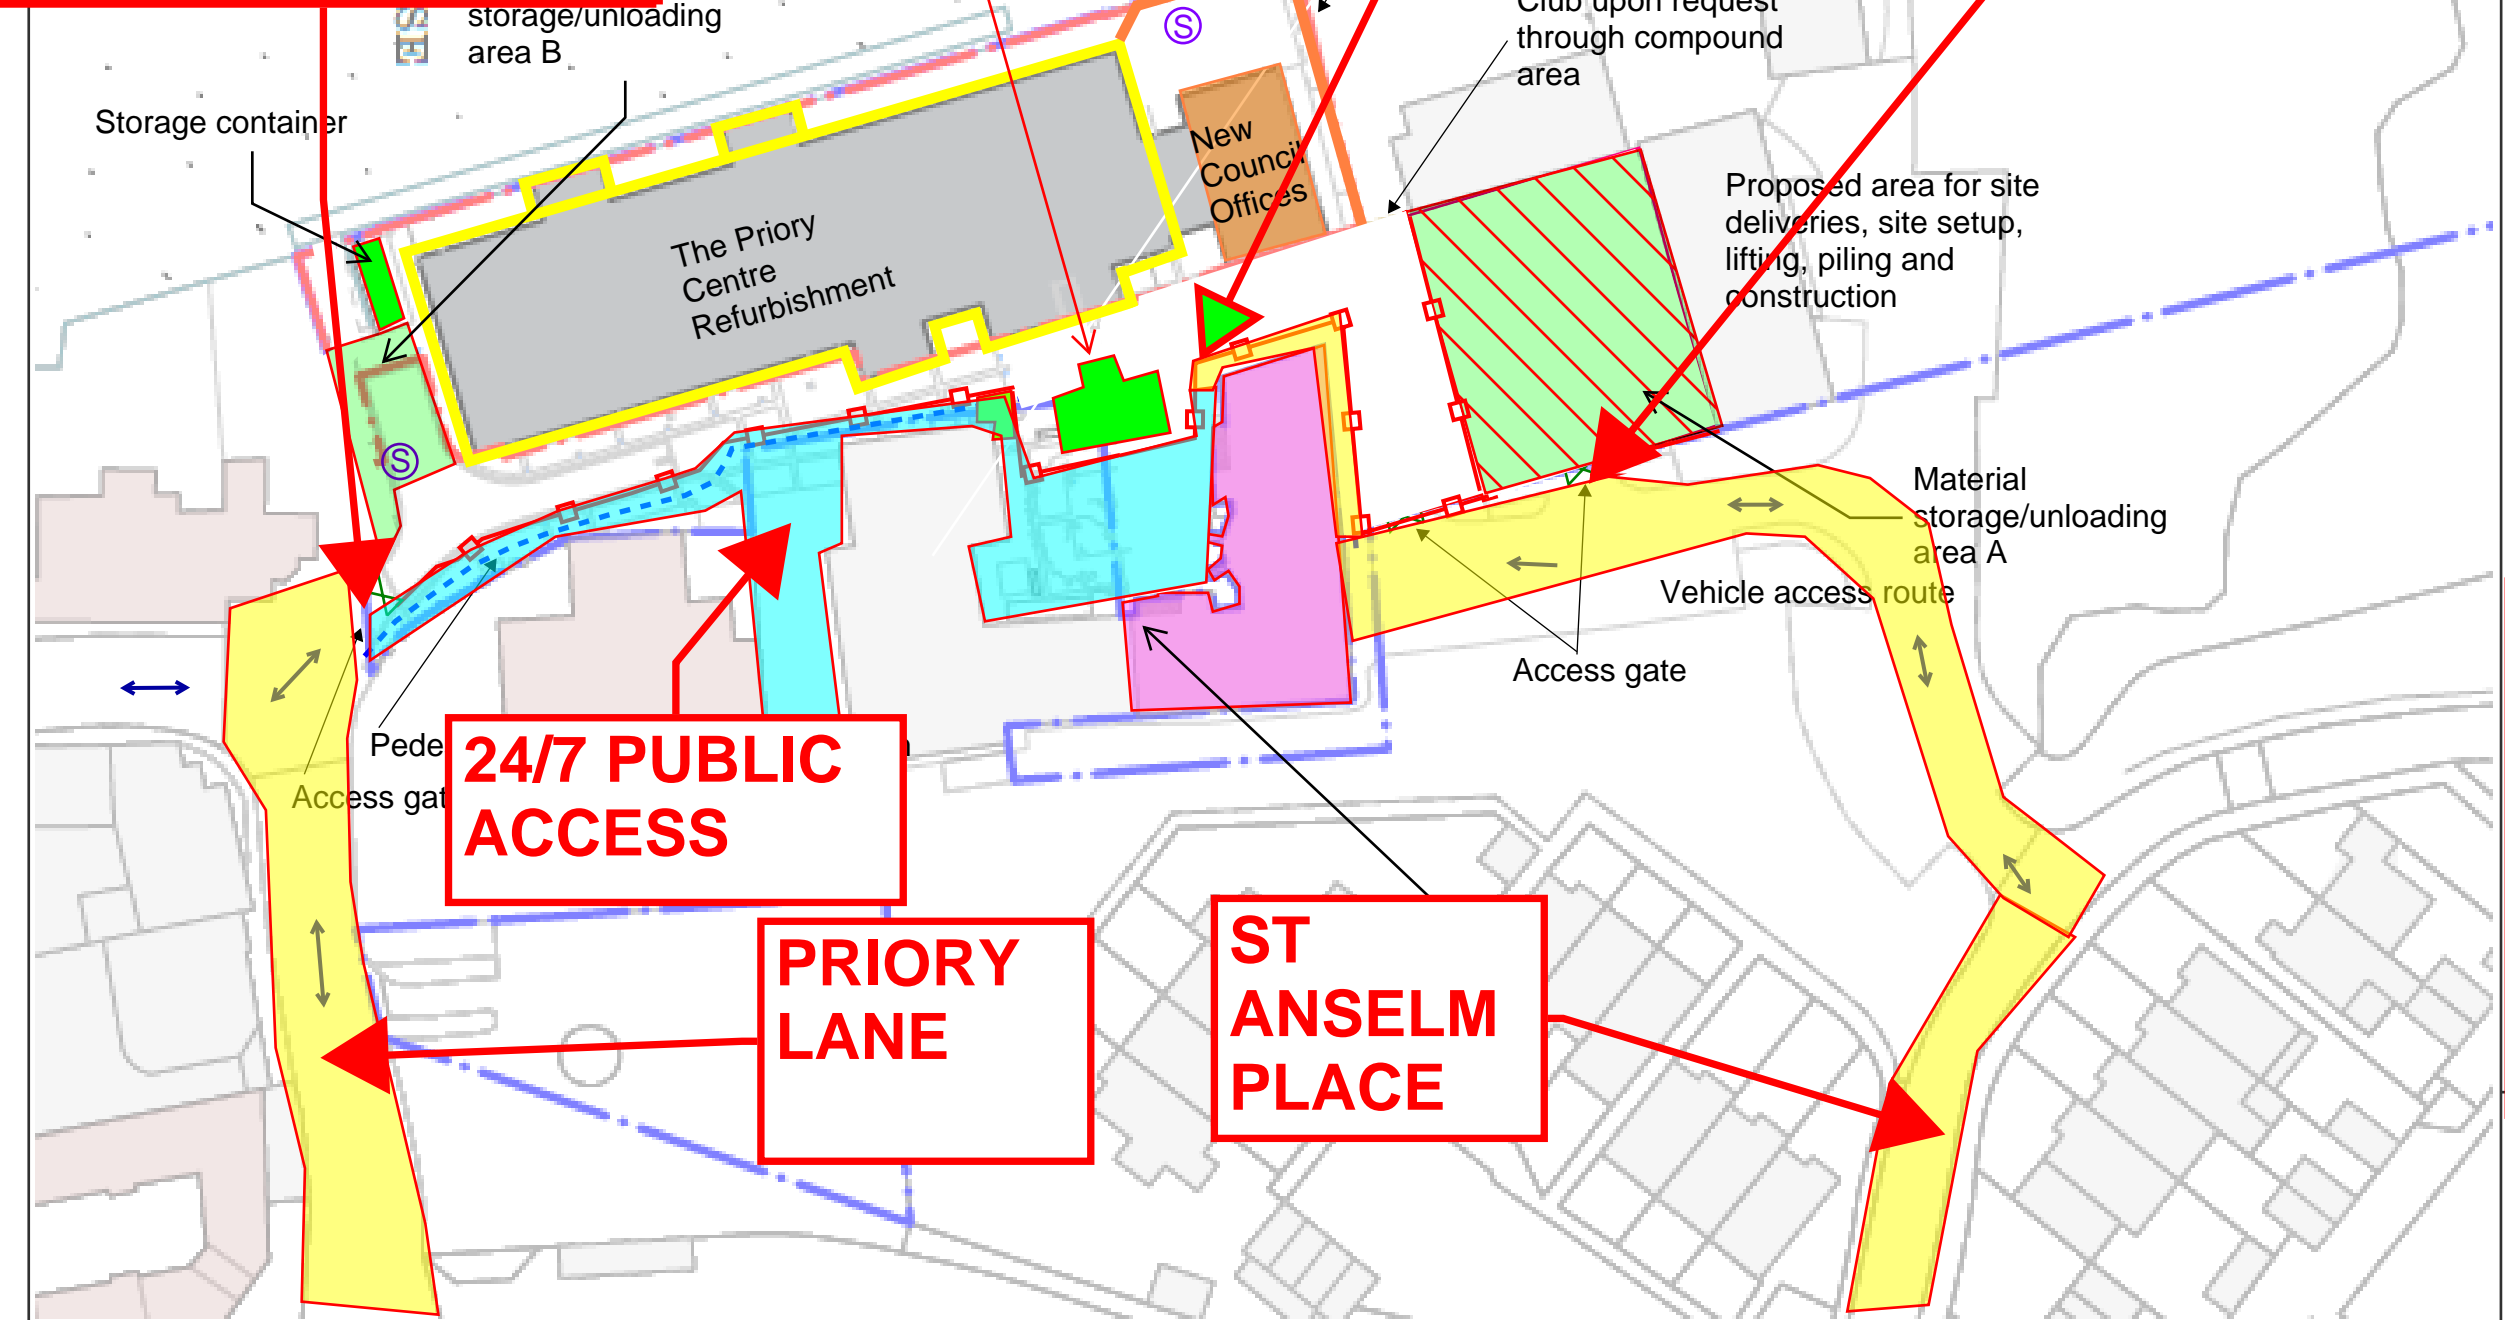

- Legend**
- Heras security fencing
 - ◇— Gates
 - ↔— Construction access.
 - SEH complex - Double stacked office/welfare, WC block, first aid
 - Skips and storage space and fuel filling area.
 - Demolition completed first so space can be used for storage and skips
 - Sandbag bund
 - Scaffolding with debris net throughout
 - Pedestrian access maintained at 1.2 meters
 - Ⓢ Locations of spill kits
 - Fire muster point
 - ⋈ Pedestrian gate
 - ▨ Area of car park closure
 - ▨ Material storage/unloading areas
 - ▨ The Oust House Building
 - SEHF Welfare containers

SITE ADDRESS

The Priory

Centre

St Neots

PE19 2BH

French SEH Construction

The Priory Centre, St Neots

Logistics Plan

04 April 2025

Drawing: LOG SEH 01. Rev: 15